
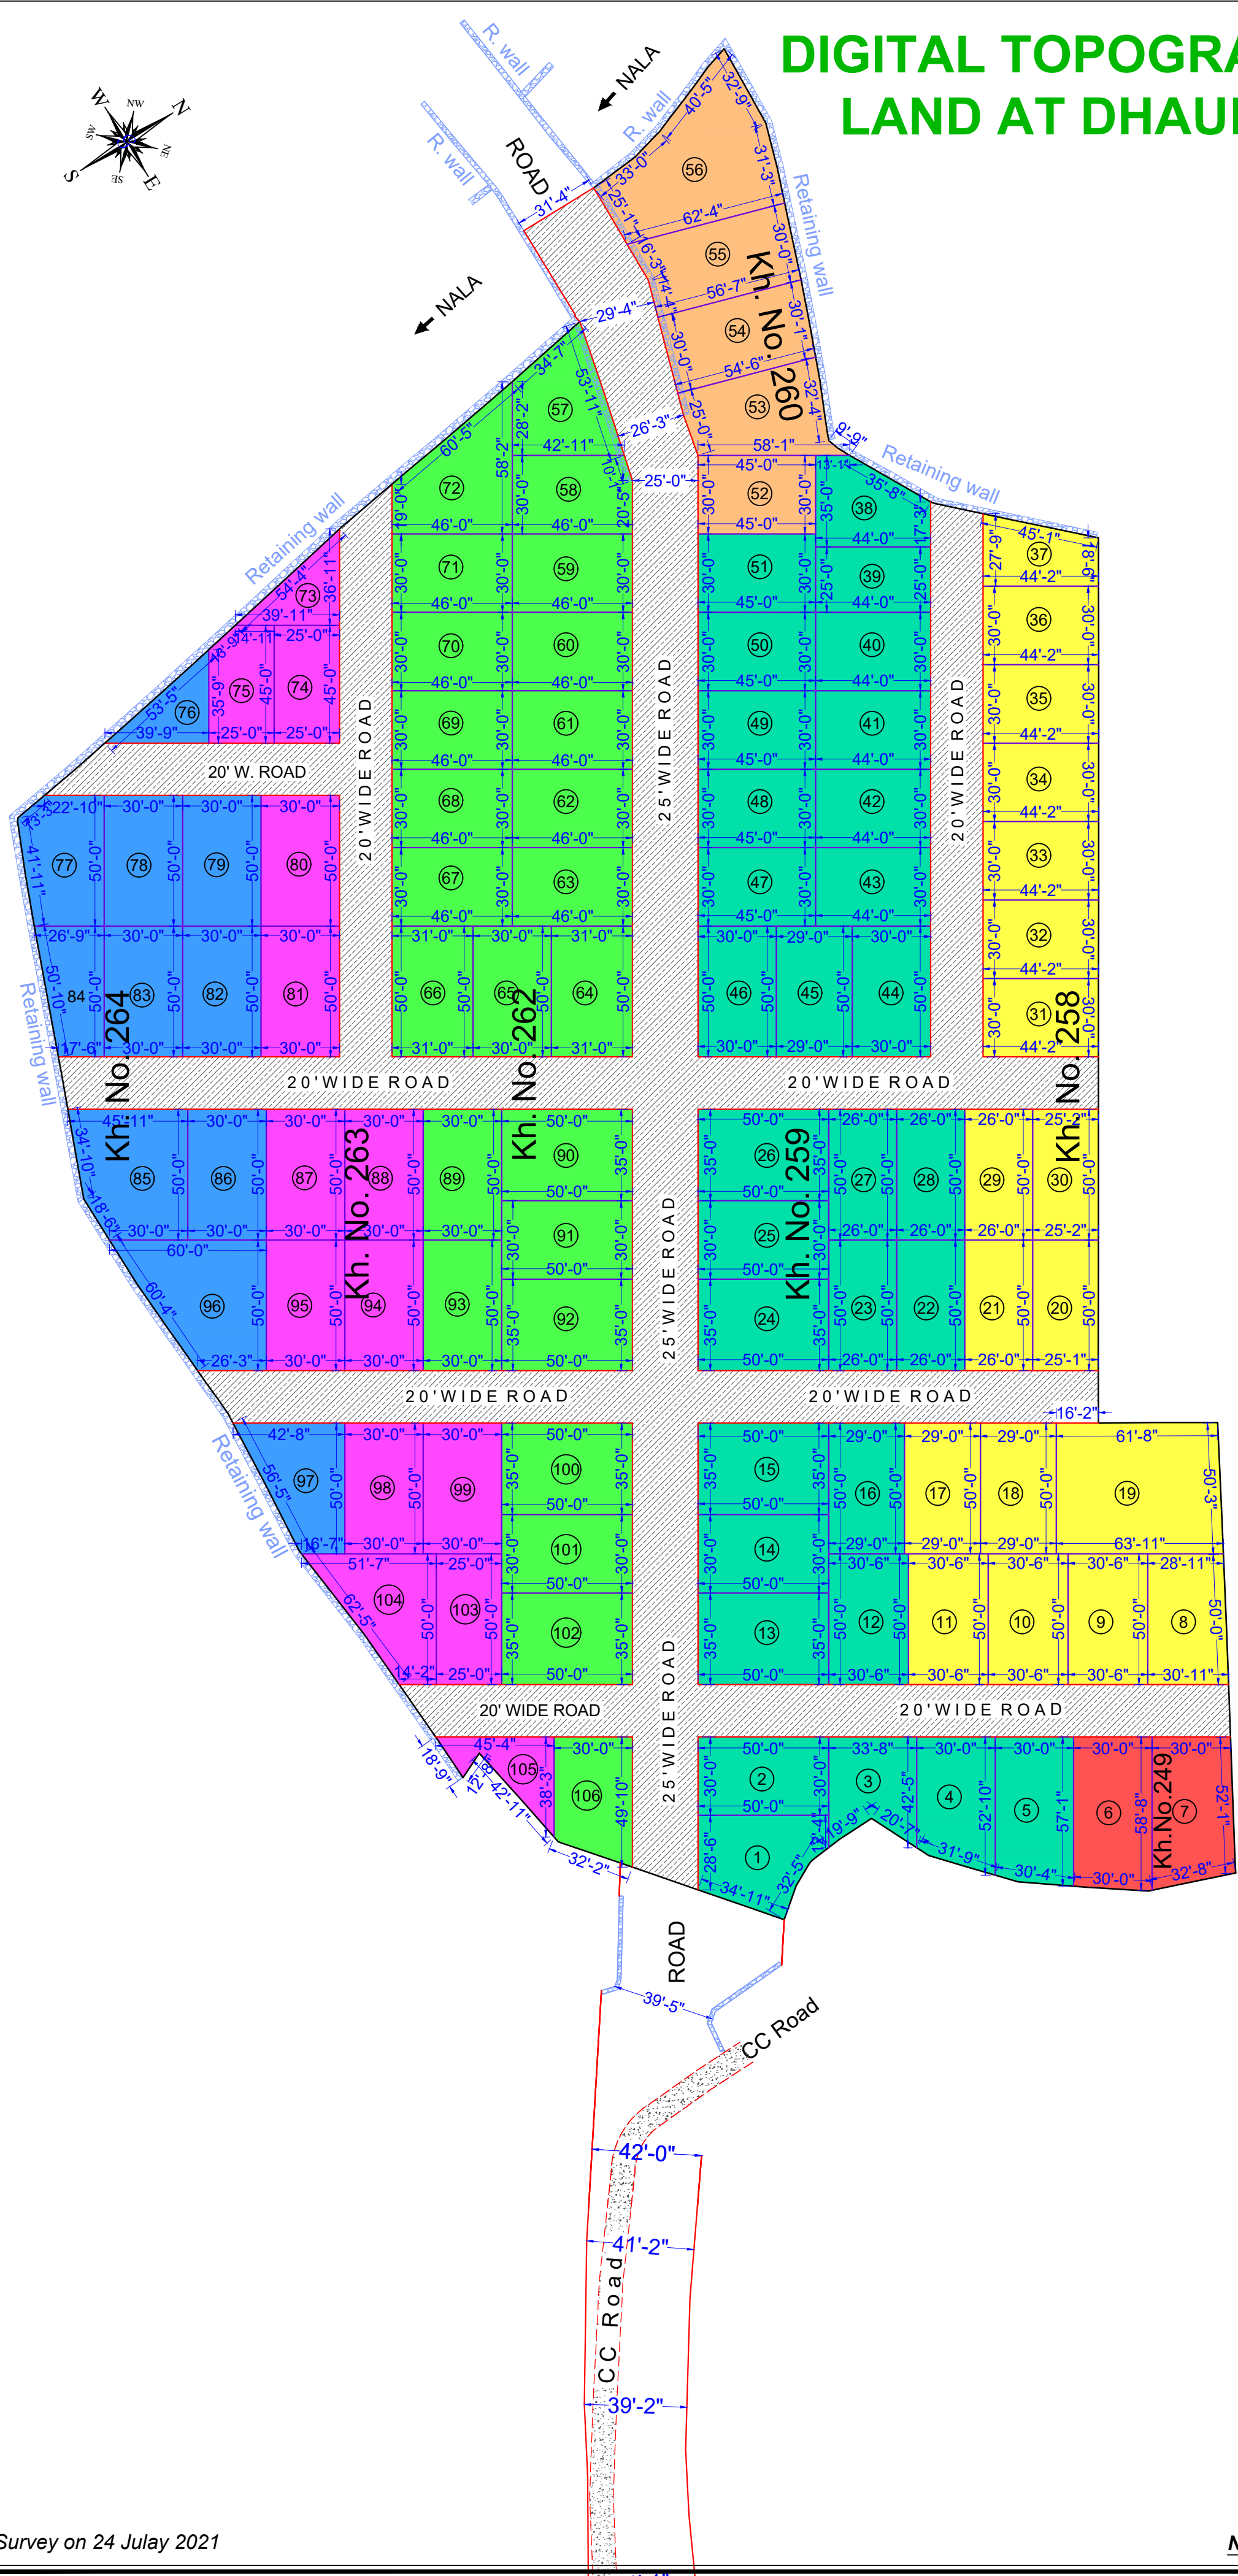


DIGITAL TOPOGRAPHICAL SURVEY OF LAND AT DHAULASH, DEHRA DUN

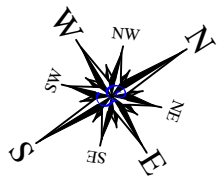

Area Statement			
Plot No.	Sq.ft.	Sq.Mtr.	Sq.Yds.
1	1506.71	139.98	167.41
2	1500.00	139.35	166.67
3	1234.11	114.65	137.12
4	1449.73	134.68	161.08
5	1669.02	155.06	185.45
6	1742.03	161.84	193.56
7	1715.03	159.33	190.56
8	1495.35	138.92	166.15
9	1525.00	141.68	169.44
10	1525.00	141.68	169.44
11	1525.00	141.68	169.44
12	1525.00	141.68	169.44
13	1750.00	162.58	194.44
14	1500.00	139.35	166.67
15	1750.00	162.58	194.44
16	1450.00	134.71	161.11
17	1450.00	134.71	161.11
18	1450.00	134.71	161.11
19	3145.67	292.24	349.52
20	1255.09	116.60	139.45
21	1300.00	120.77	144.44
22	1300.00	120.77	144.44
23	1300.00	120.77	144.44
24	1750.00	162.58	194.44
25	1500.00	139.35	166.67
26	1750.00	162.58	194.44
27	1300.00	120.77	144.44
28	1300.00	120.77	144.44
29	1300.00	120.77	144.44
30	1258.00	116.87	139.78
31	1325.00	123.10	147.22
32	1325.74	123.16	147.30
33	1326.27	123.21	147.36
34	1326.63	123.25	147.40
35	1326.74	123.26	147.42
36	1326.12	123.20	147.35
37	1019.09	94.68	113.23
38	1264.79	117.50	140.53
39	1100.00	102.19	122.22
40	1320.00	122.63	146.67
41	1320.00	122.63	146.67
42	1320.00	122.63	146.67
43	1320.00	122.63	146.67
44	1500.00	139.35	166.67
45	1450.00	134.71	161.11
46	1500.00	139.35	166.67
47	1350.00	125.42	150.00
48	1350.00	125.42	150.00
49	1350.00	125.42	150.00
50	1350.00	125.42	150.00
51	1350.00	125.42	150.00
52	1350.00	125.42	150.00
53	1663.31	154.52	184.81
54	1668.14	154.97	185.35
55	1750.73	162.65	194.53
56	2837.74	263.63	315.30
57	1468.42	136.42	163.16
58	1365.13	126.82	151.68
59	1380.00	128.21	153.33
60	1380.00	128.21	153.33
61	1380.00	128.21	153.33
62	1380.00	128.21	153.33
63	1380.00	128.21	153.33
64	1550.00	144.00	172.22
65	1500.00	139.35	166.67
66	1550.00	144.00	172.22
67	1380.00	128.21	153.33
68	1380.00	128.21	153.33
69	1380.00	128.21	153.33
70	1380.00	128.21	153.33
71	1380.00	128.21	153.33
72	1769.53	164.39	196.61
73	734.23	68.21	81.58
74	1125.00	104.52	125.00
75	1078.18	100.17	119.80
76	704.35	65.44	78.26
77	1488.12	138.25	165.35
78	1500.00	139.35	166.67
79	1500.00	139.35	166.67
80	1500.00	139.35	166.67
81	1500.00	139.35	166.67
82	1500.00	139.35	166.67
83	1500.00	139.35	166.67
84	1105.54	102.71	122.84
85	2017.12	187.40	224.12
86	1500.00	139.35	166.67
87	1500.00	139.35	166.67
88	1500.00	139.35	166.67
89	1500.00	139.35	166.67
90	1750.00	162.58	194.44
91	1500.00	139.35	166.67
92	1750.00	162.58	194.44
93	1500.00	139.35	166.67
94	1500.00	139.35	166.67
95	1500.00	139.35	166.67
96	2176.75	202.22	241.86
97	1484.17	137.88	164.91
98	1500.00	139.35	166.67
99	1500.00	139.35	166.67
100	1750.00	162.58	194.44
101	1500.00	139.35	166.67
102	1750.00	162.58	194.44
103	1250.00	116.13	138.89
104	1618.90	150.40	179.88
105	782.83	72.73	86.98
106	1339.82	124.47	148.87
Total Plots Area	155719.12	14466.66	17302.12